



PROJECT TITLE		
PROJECT	삼성빌딩	
ARCHITECTURE DESIGN		
INTERIOR ARCHITECTURE		
NOTE		
REF. DWG. NO.		
REVISIONS		
	△	
	△	
	△	
	△	
	△	
KEY PLAN		
DESIGNER BY		
DRAWING BY		
CHECKED BY		
CHECKED BY		
APPROVED BY		
NAME OF DRAWING	1F FLOOR PLAN (주차장)	
SCALE	A1 : 1/30 A3 : 1/60	
DATE	2017. 03	
FILE NAME		
DRAWING NO.	FL01	
SHEET NO.	001	
INTERIOR ARCHITECTURE		




PROJECT TITLE			
PROJECT		삼성빌딩	
ARCHITECTURE DESIGN			
INTERIOR ARCHITECTURE			
NOTE			
REF. DWG. NO.			
REVISIONS			
		△	
		△	
		△	
		△	
		△	
KEY PLAN			
DESIGNER BY			
DRAWING BY			
CHECKED BY			
APPROVED BY			
NAME OF DRAWING		2F FLOOR PLAN	
SCALE		A1 : 1/30 A3 : 1/60	
DATE		2017. 03	
FILE NAME			
DRAWING NO.		FL01	
SHEET NO.		001	
INTERIOR ARCHITECTURE			

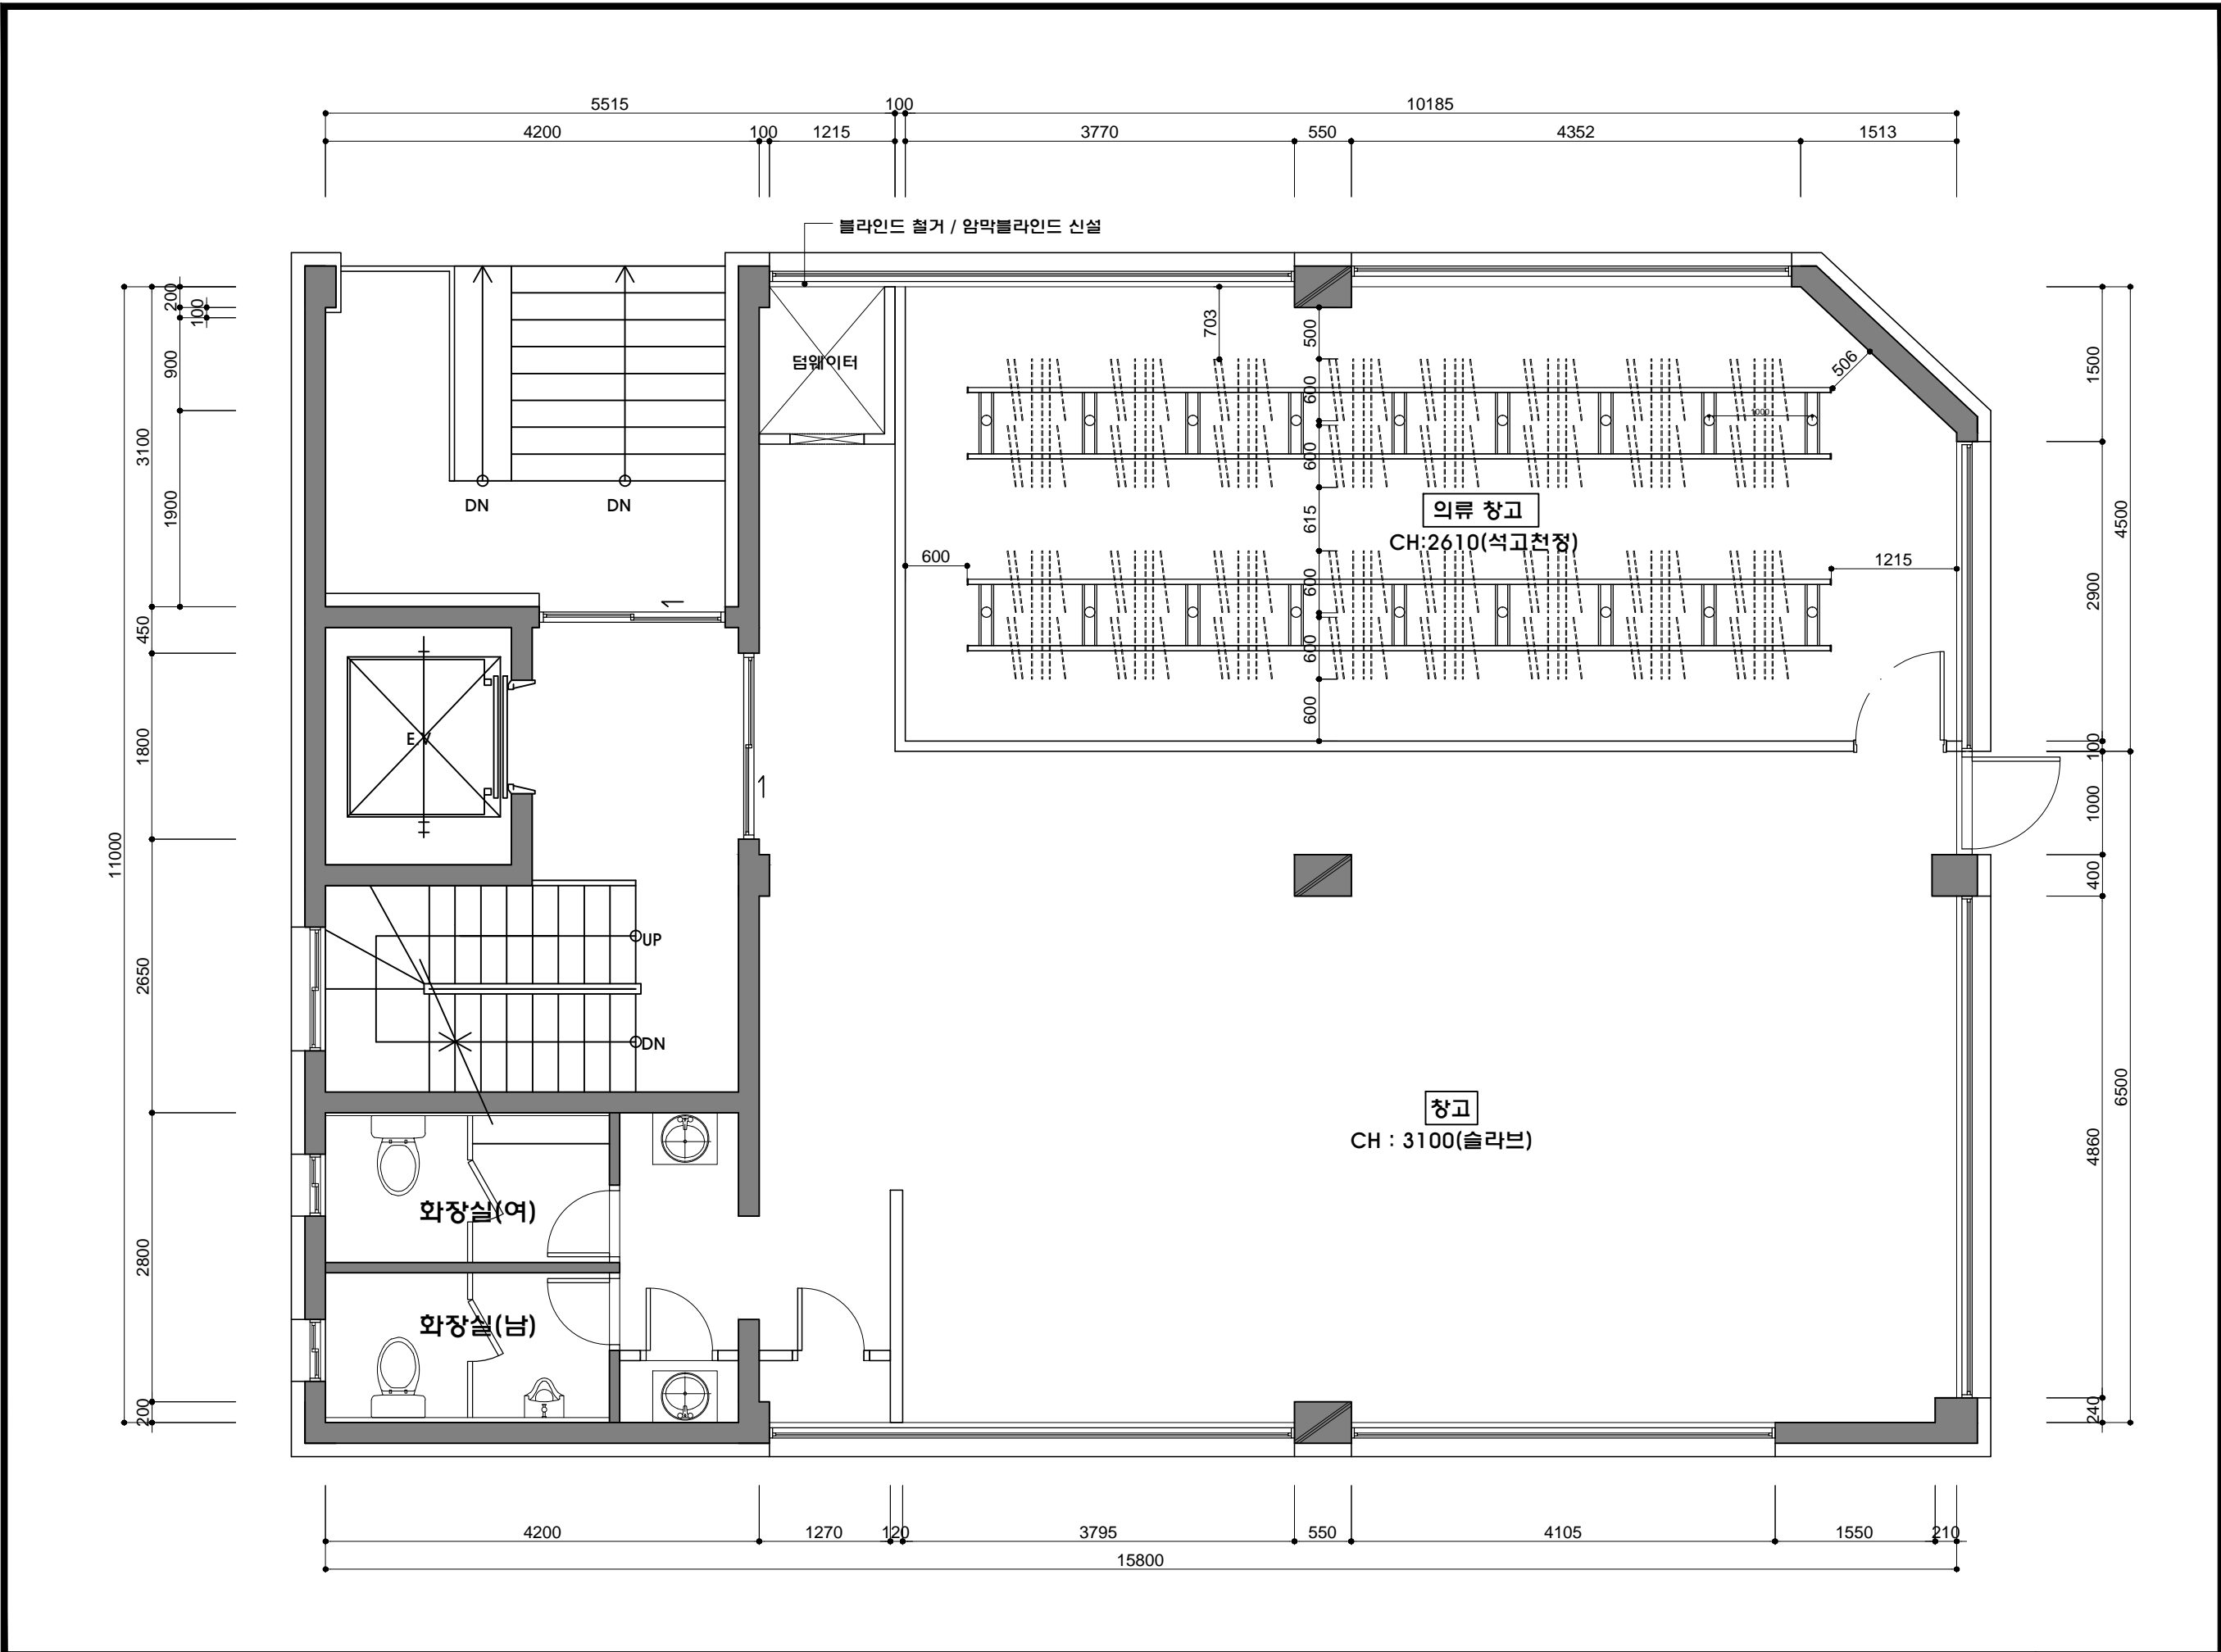

SCALE

A1 : 1/30 A3 : 1/60

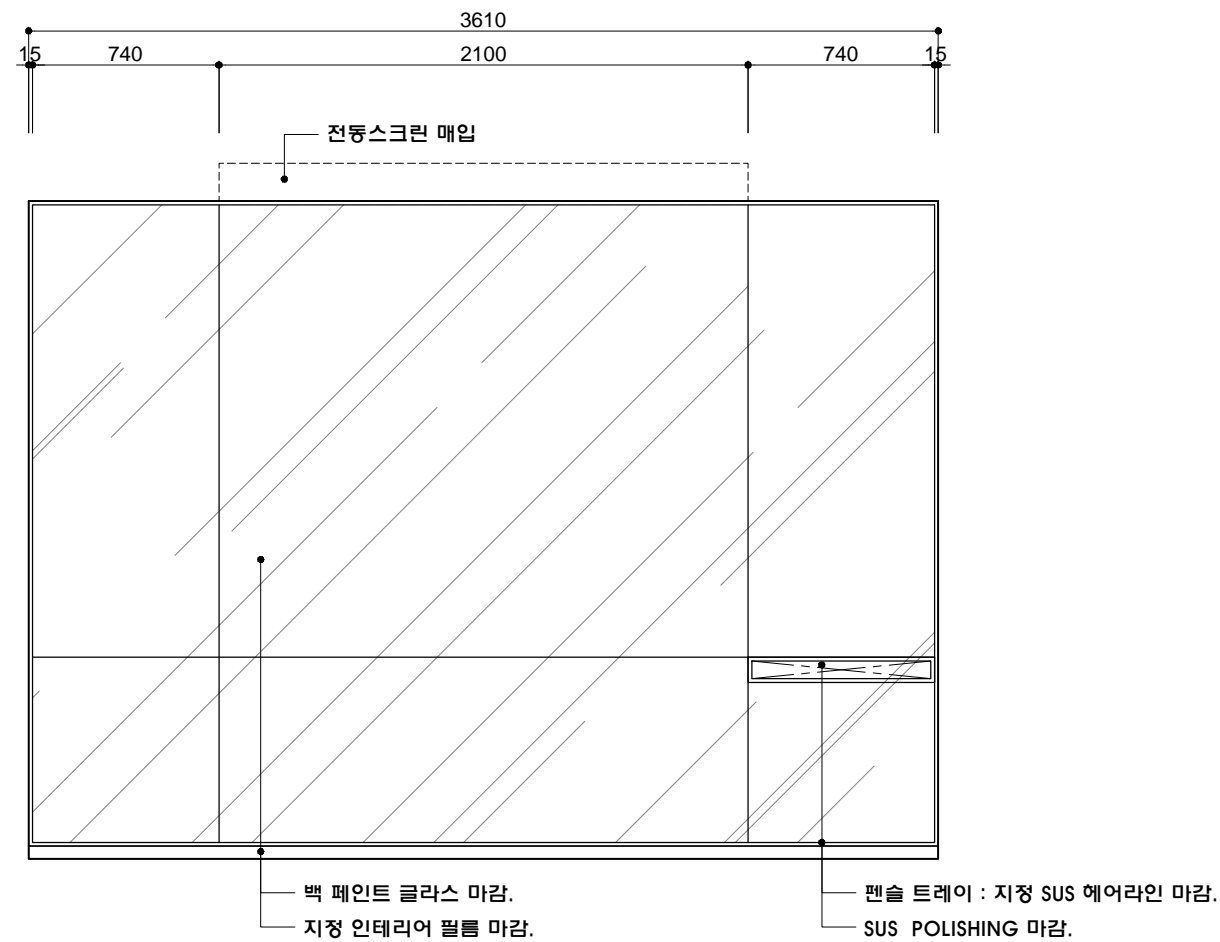

1 ELEVATION - A

SCALE
A1 : 1/15 A3 : 1/30

REVISIONS	
△	
△	
△	
△	
△	

KEY PLAN

DESIGNER BY
DRAWING BY
CHECKED BY
CHECKED BY
APPROVED BY

NAME OF DRAWING
ELEVATION - A,B

SCALE
A1 : 1/15 A3 : 1/30


DATE
2017. 03

FILE NAME
회의실

DRAWING NO.
FL01


SHEET NO.
001

INTERIOR ARCHITECTURE

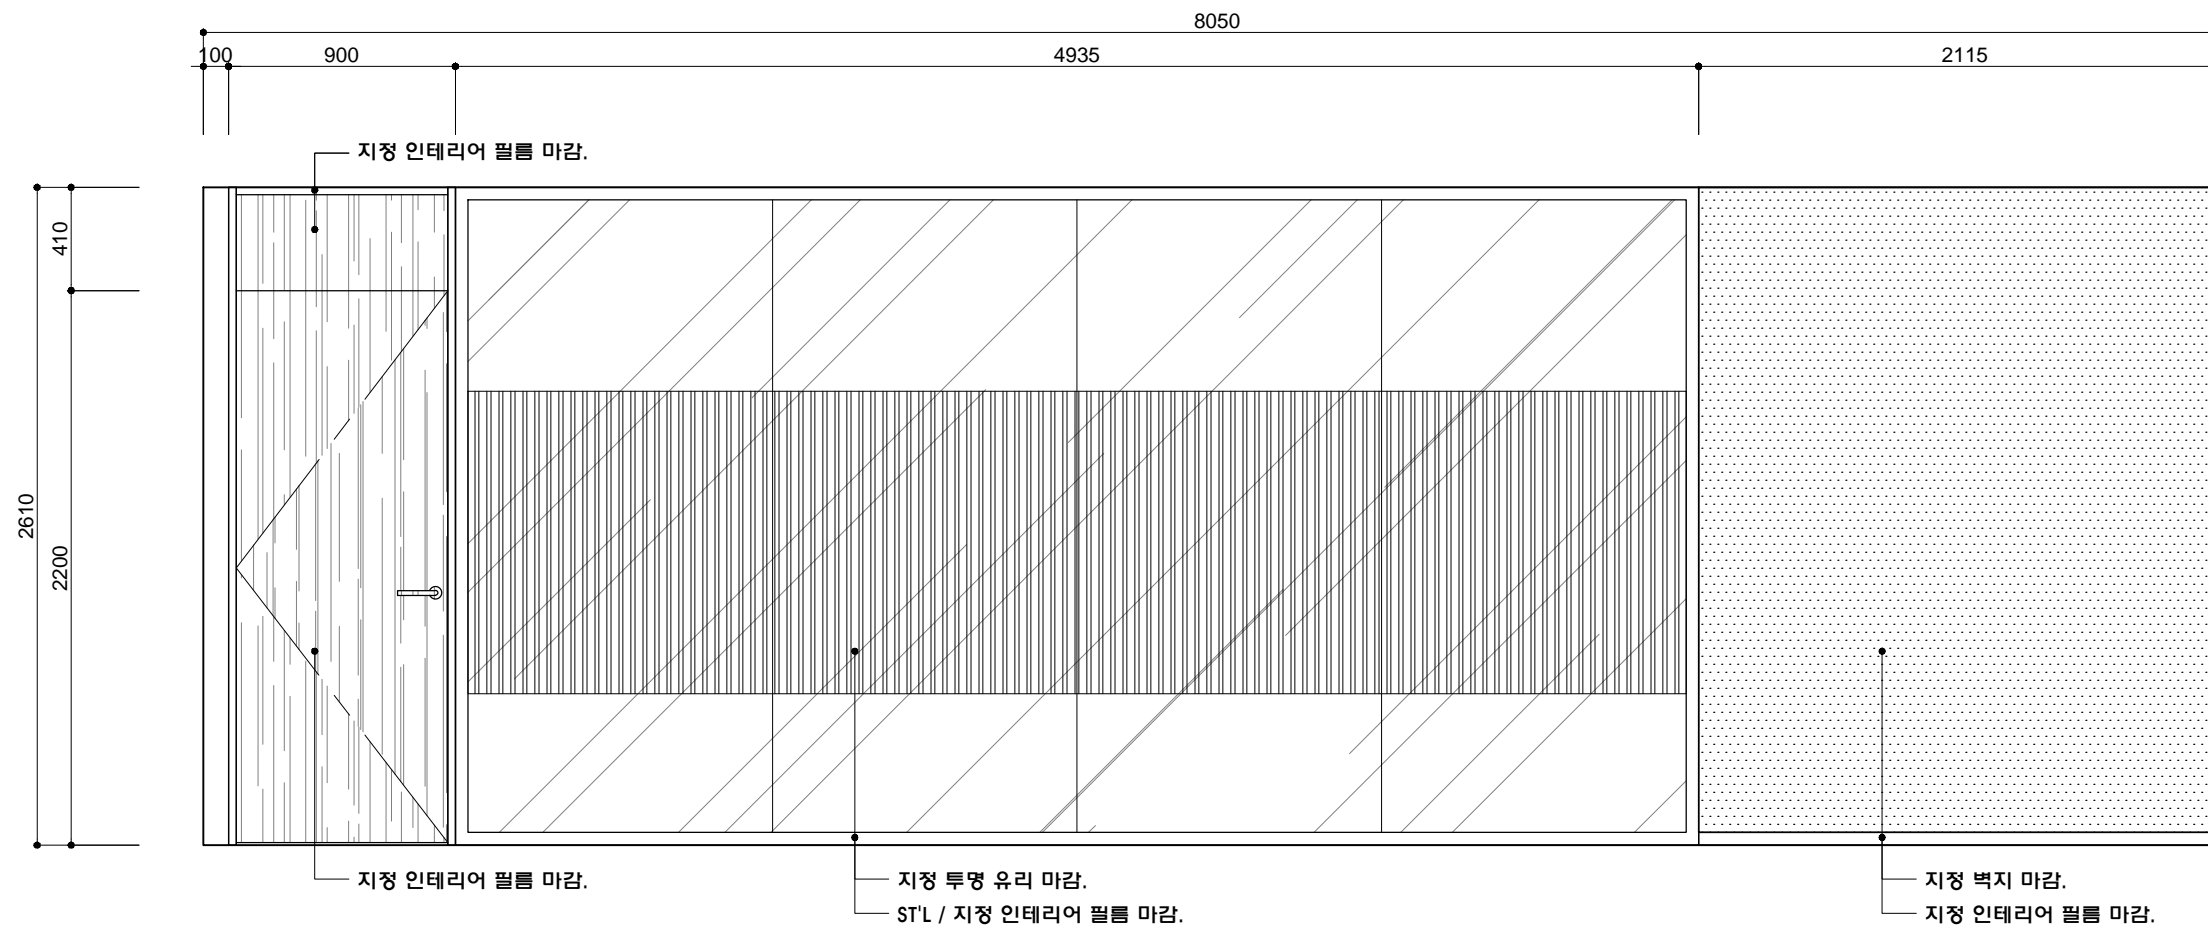

2 ELEVATION - B

SCALE
A1 : 1/15 A3 : 1/30

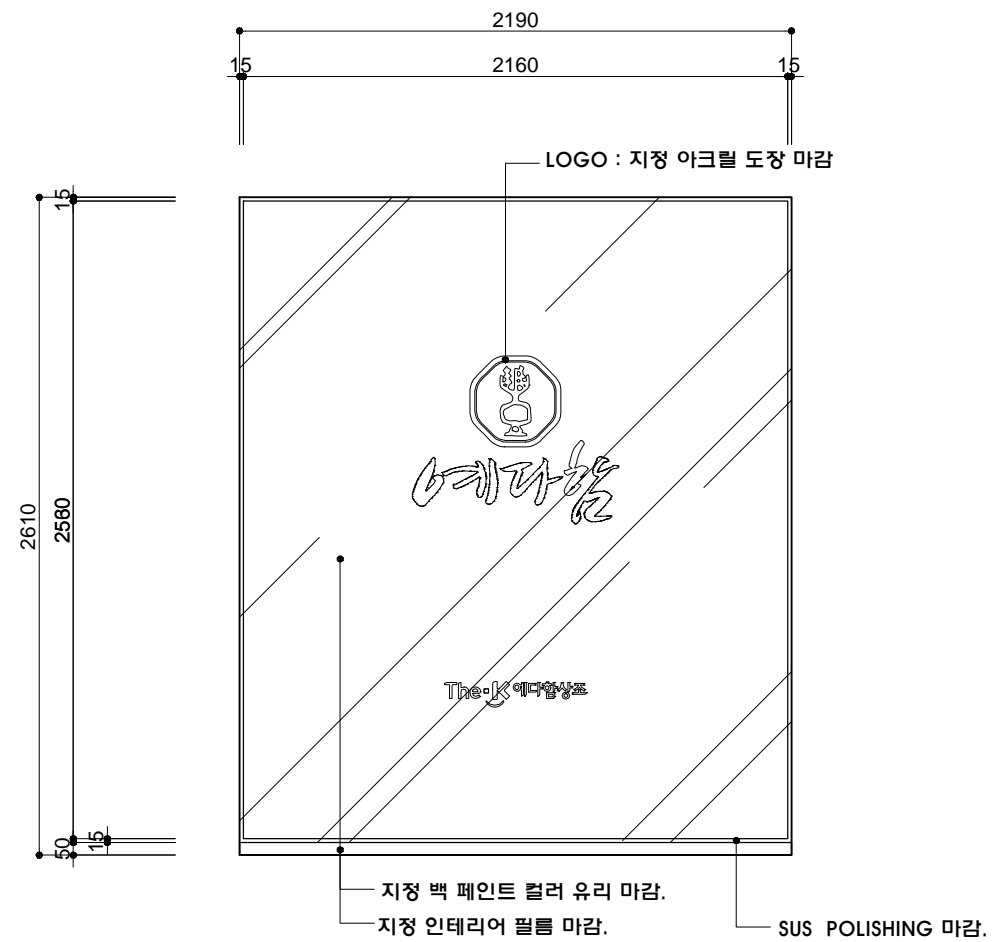

1 ELEVATION – A

SCALE
A1 : 1/15 A3 : 1/30

2 ELEVATION – B

SCALE
A1 : 1/15 A3 : 1/30

PROJECT TITLE



PROJECT

삼성빌딩

ARCHITECTURE DESIGN

INTERIOR ARCHITECTURE

NOTE

REF. DWG. NO.

REVISIONS



KEY PLAN

DESIGNED BY

DRAWING BY

CHECKED BY

CHECKED BY

APPROVED BY

NAME OF DRAWING

ELEVATION – A,B

SCALE

A1 : 1/15 A3 : 1/30

DATE

2017. 03

FILE NAME

로고월


DRAWING NO.

FL01

SHEET NO.

001

INTERIOR ARCHITECTURE

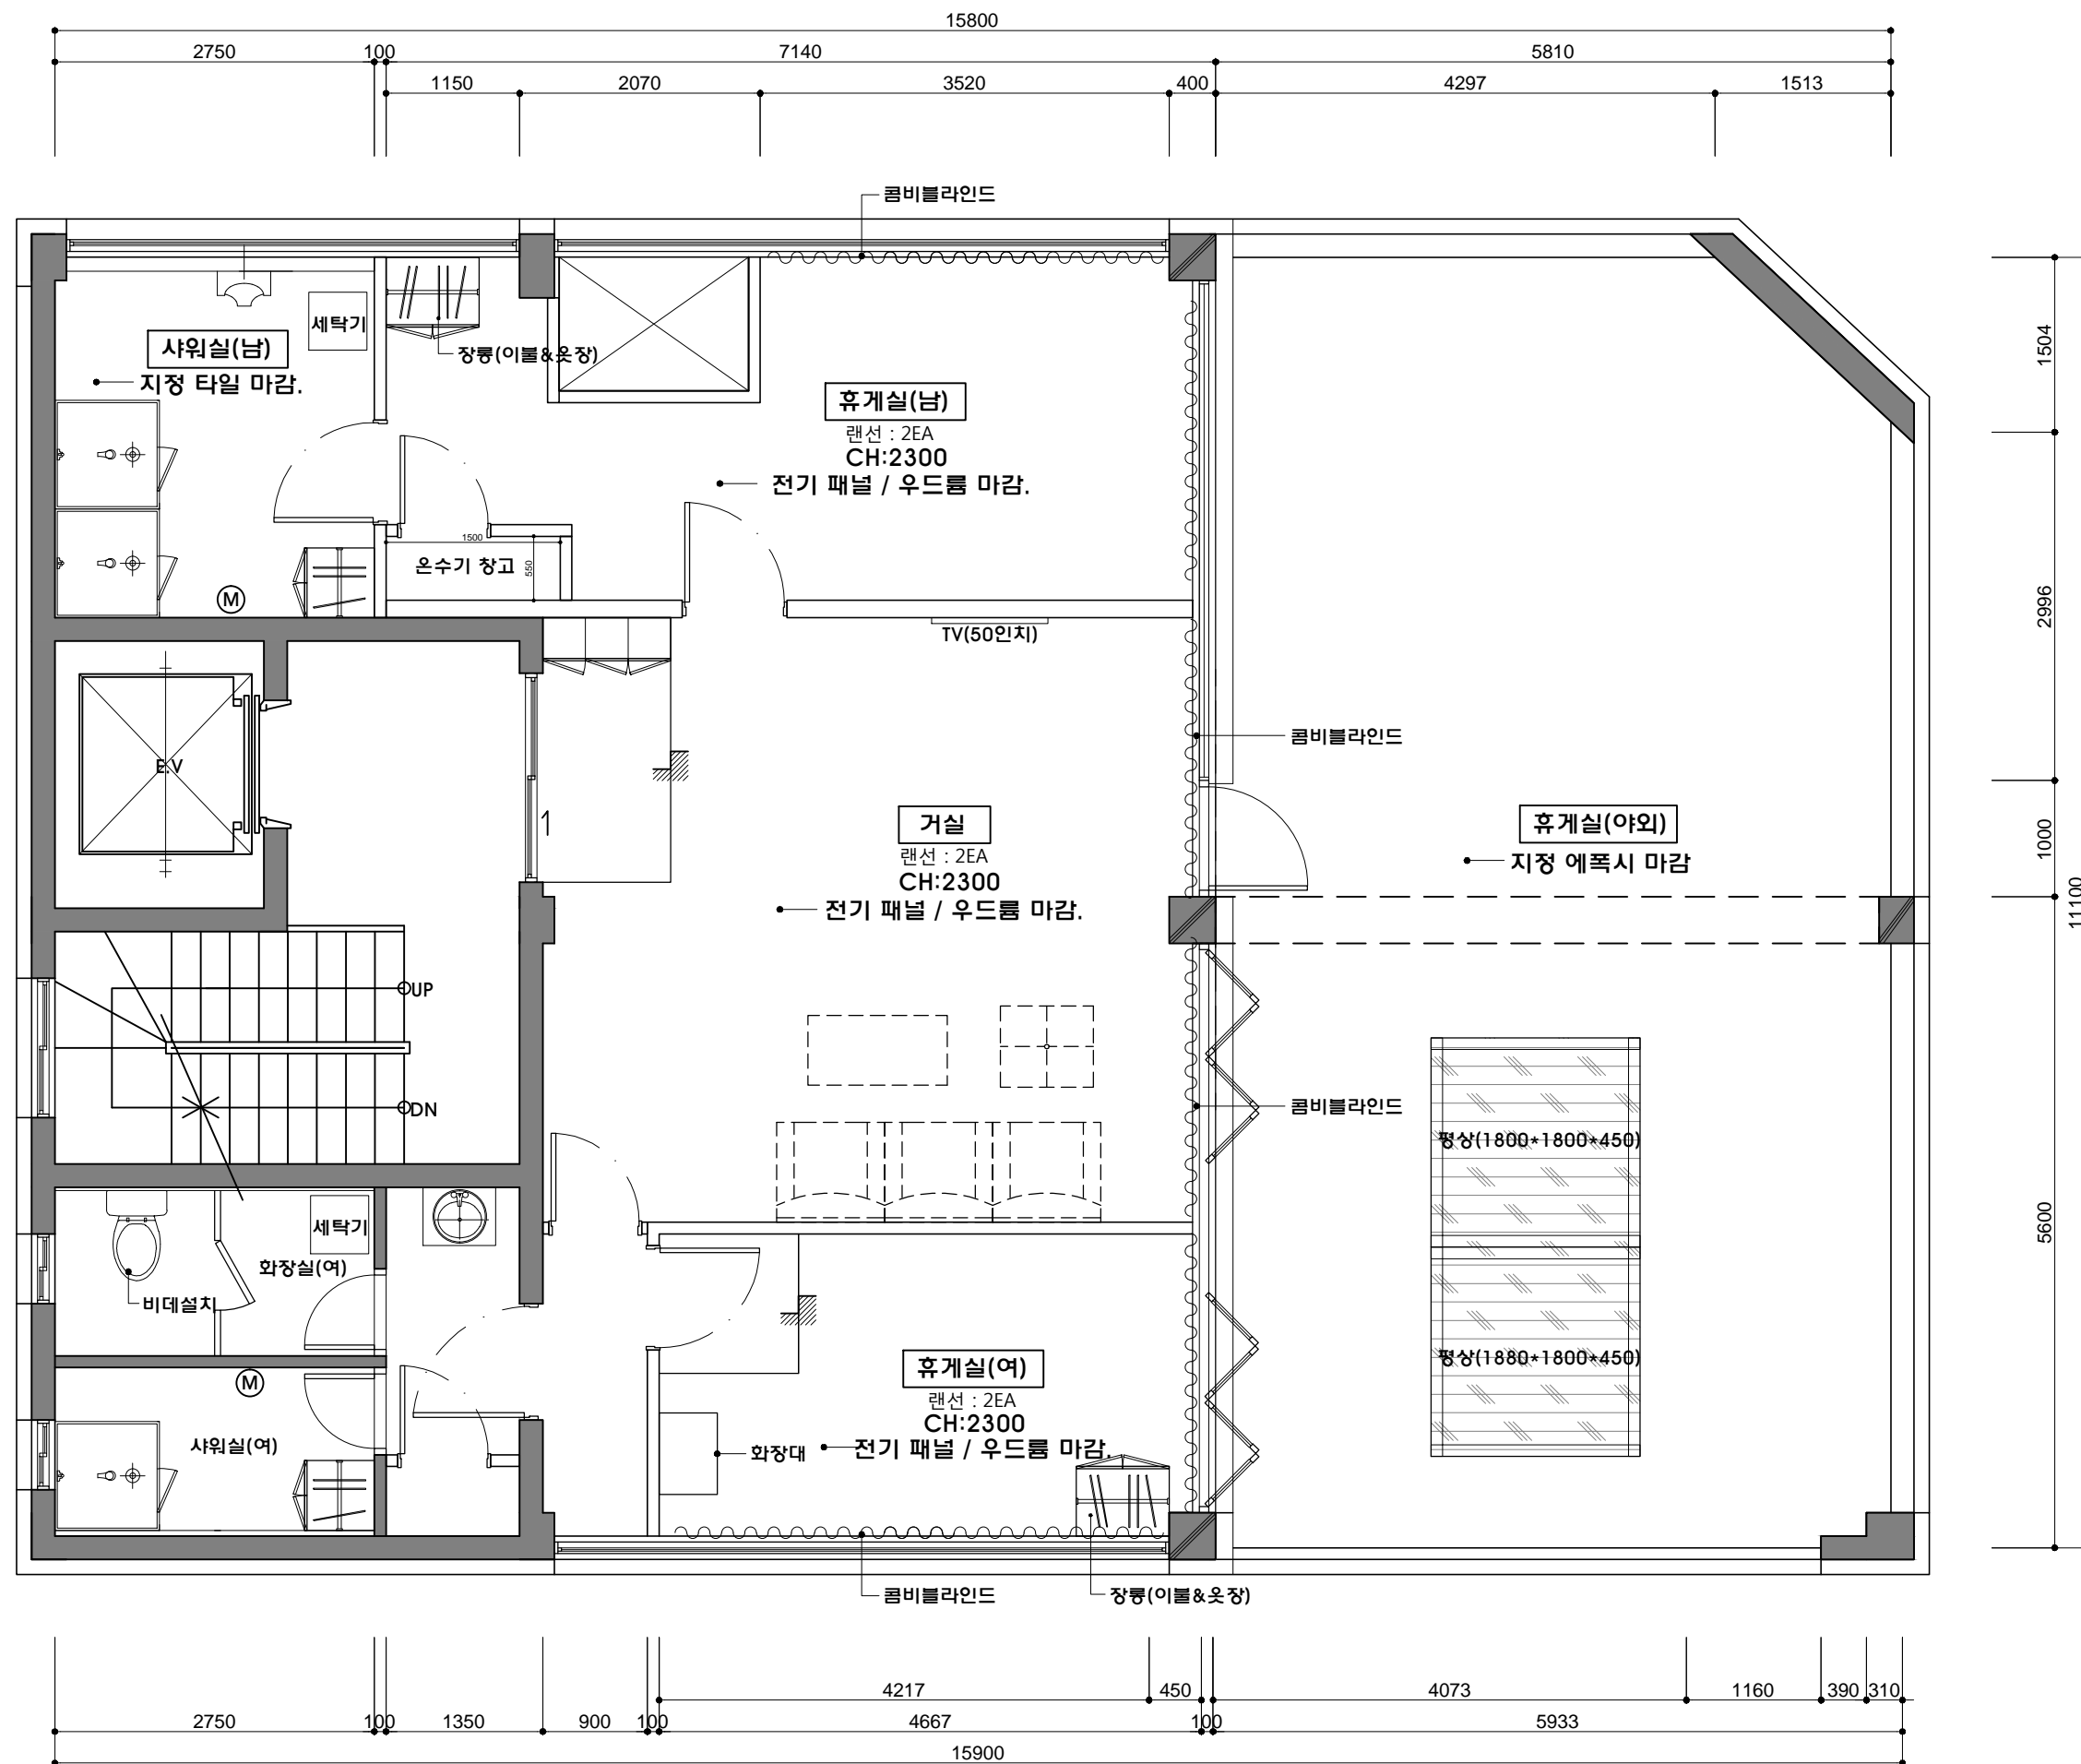

PROJECT TITLE



PROJECT

삼성빌딩

ARCHITECTURE DESIGN

INTERIOR ARCHITECTURE

NOTE

REF. DWG. NO.

REVISIONS

△	
△	
△	
△	
△	

KEY PLAN

DESIGNED BY

DRAWING BY

CHECKED BY

CHECKED BY

APPROVED BY

NAME OF DRAWING

4F FLOOR PLAN

SCALE

A1 : 1/30 A3 : 1/60

DATE

2017. 03

FILE NAME

DRAWING NO.

FL01


SHEET NO.

001

INTERIOR ARCHITECTURE

SCALE

A1 : 1/30 A3 : 1/60

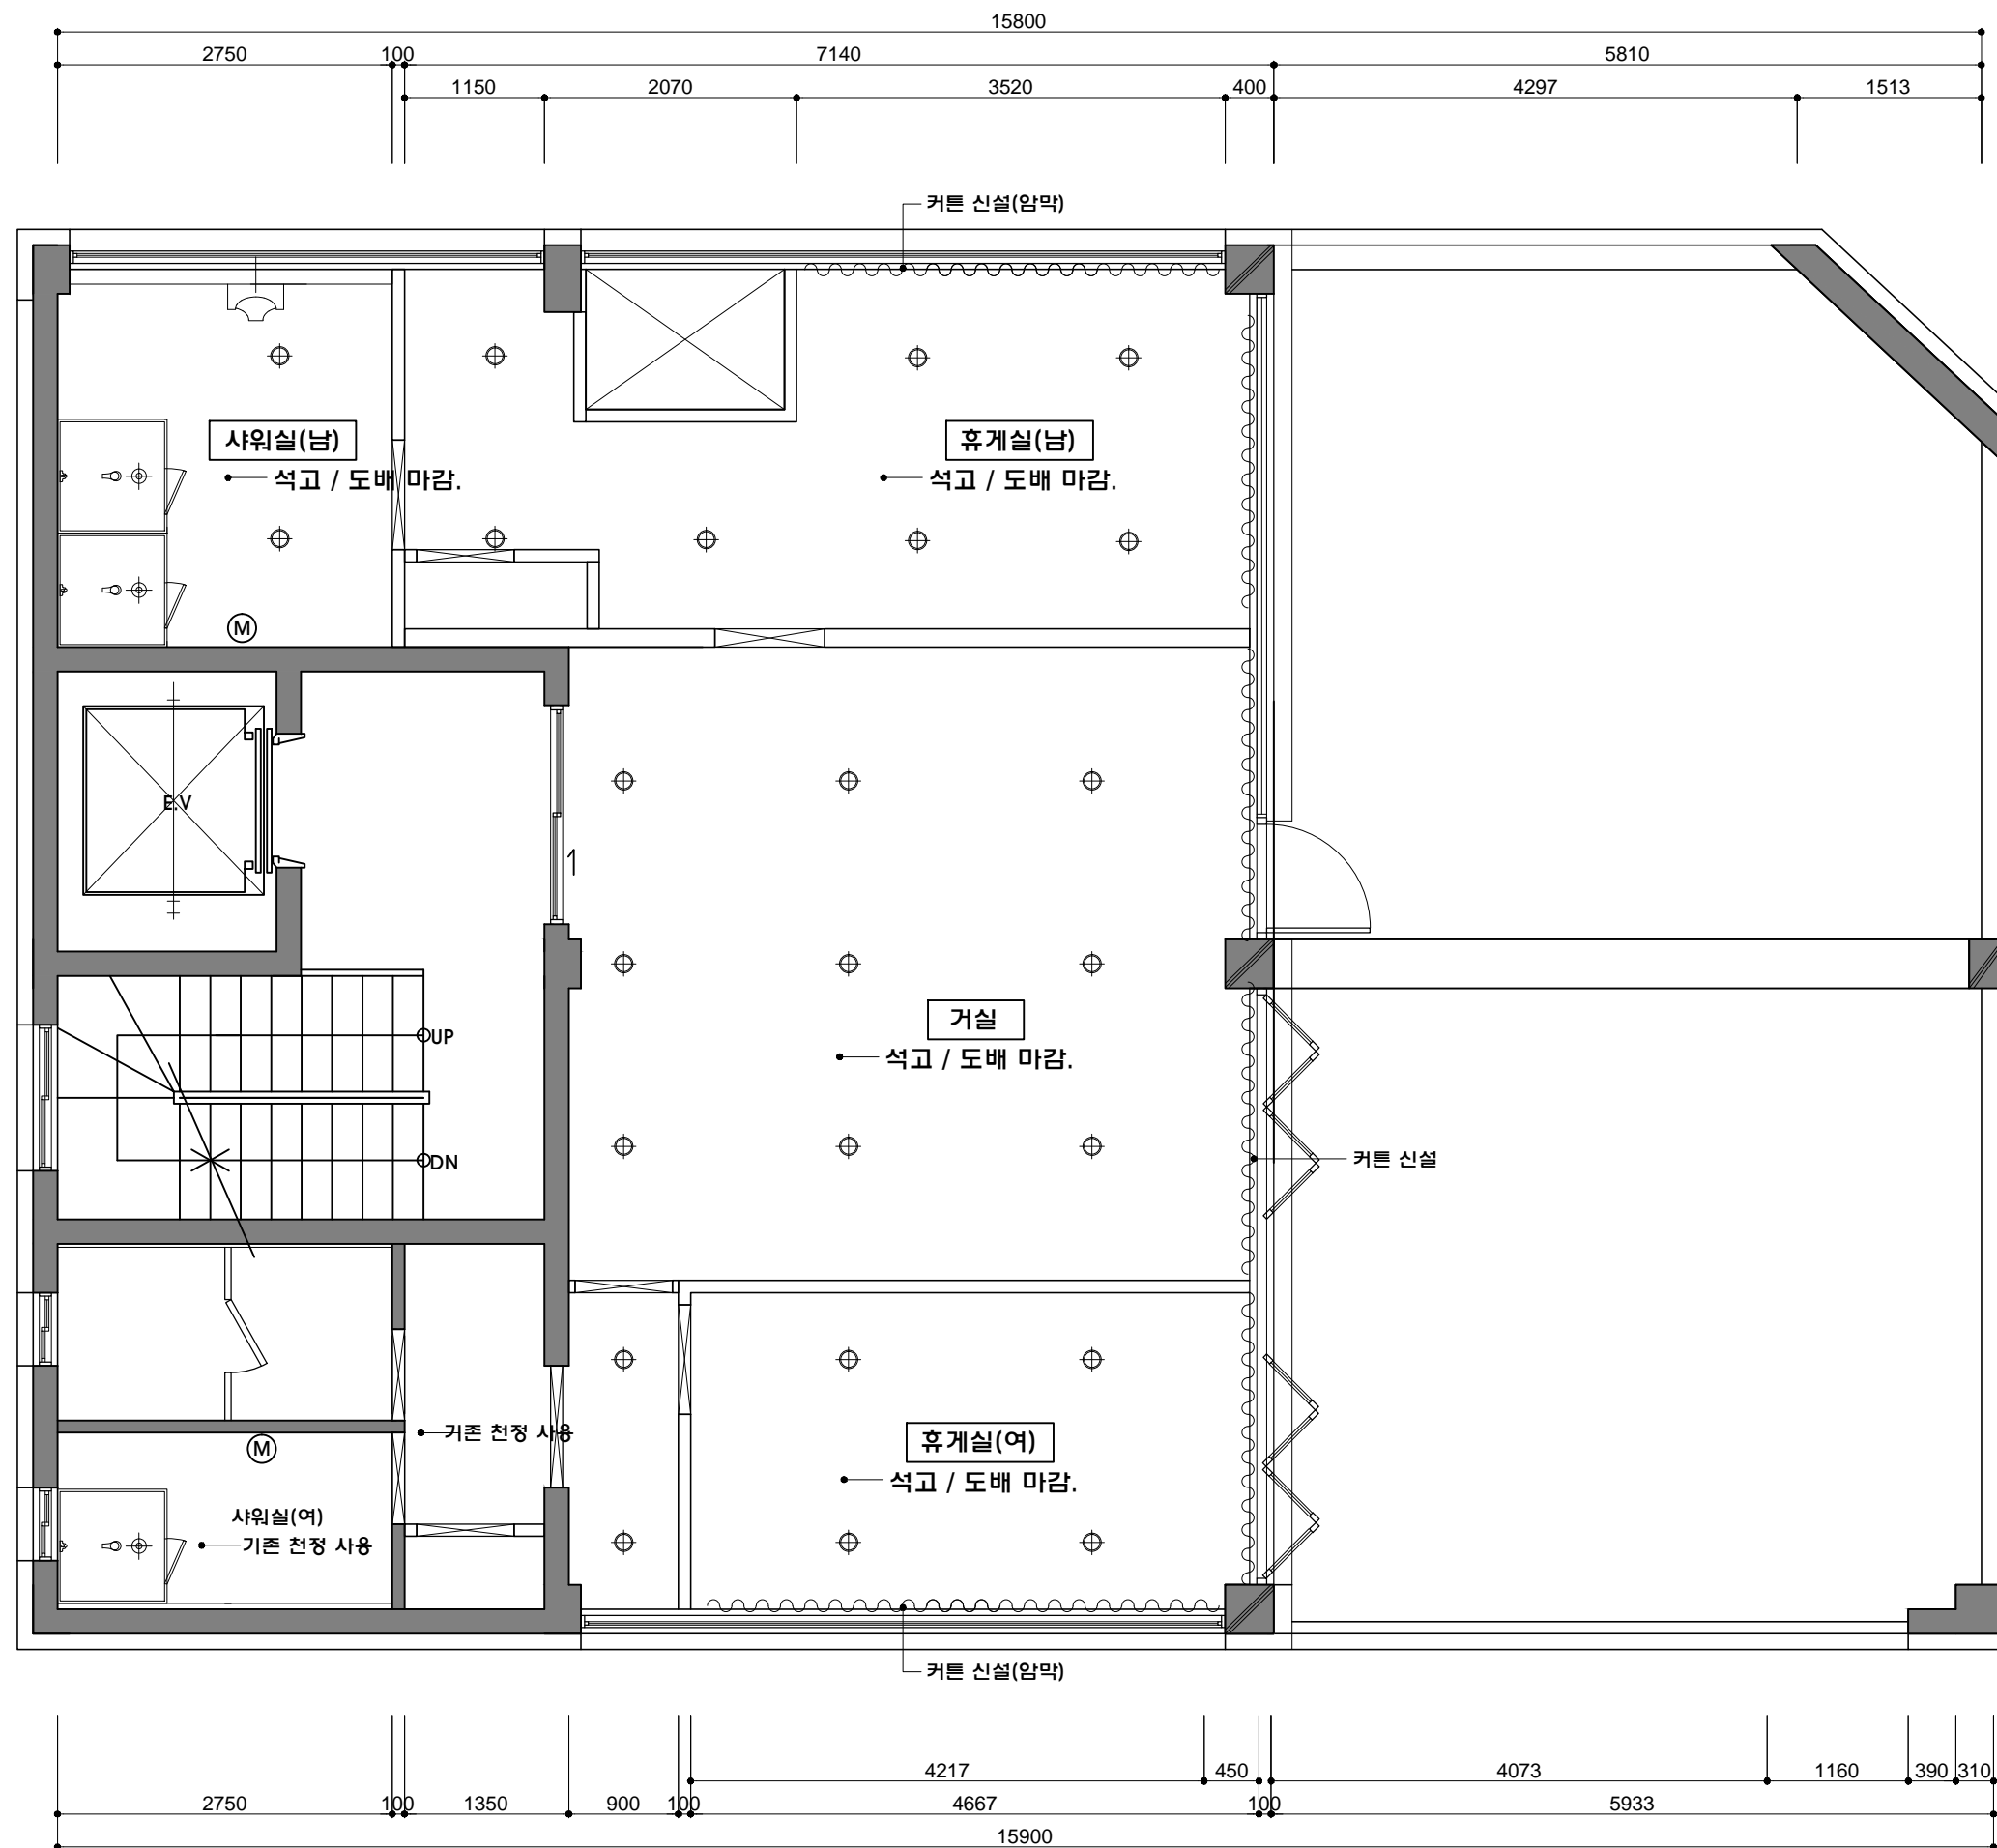

PROJECT TITLE



PROJECT

삼성빌딩

ARCHITECTURE DESIGN

INTERIOR ARCHITECTURE

NOTE

REF. DWG. NO.

REVISIONS

△	
△	
△	
△	
△	

KEY PLAN

DESIGNED BY

DRAWING BY

CHECKED BY

CHECKED BY

APPROVED BY

NAME OF DRAWING

4F CEILING PLAN

SCALE
A1 : 1/30 A3 : 1/60

DATE
2017. 03

FILE NAME






DRAWING NO.
FL01

SHEET NO.
001

INTERIOR ARCHITECTURE

SCALE

A1 : 1/30 A3 : 1/60

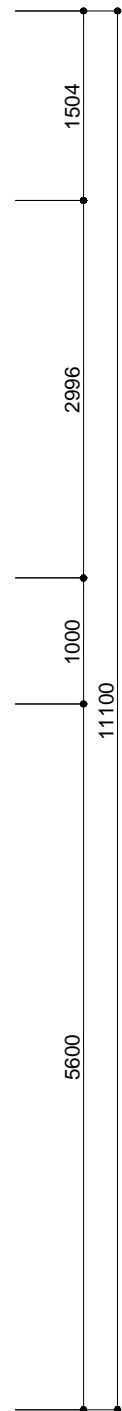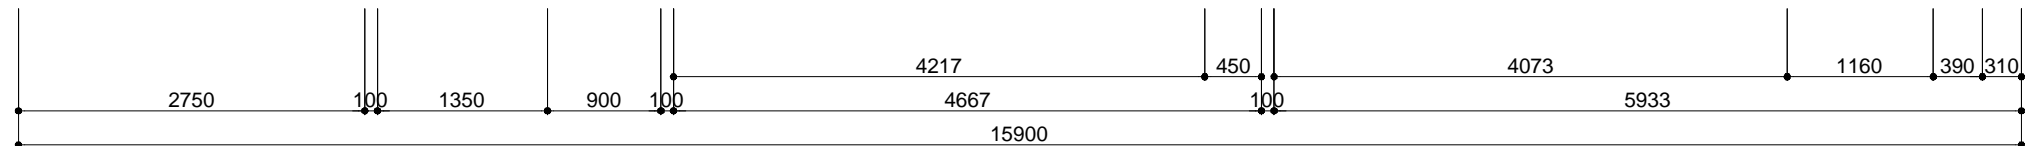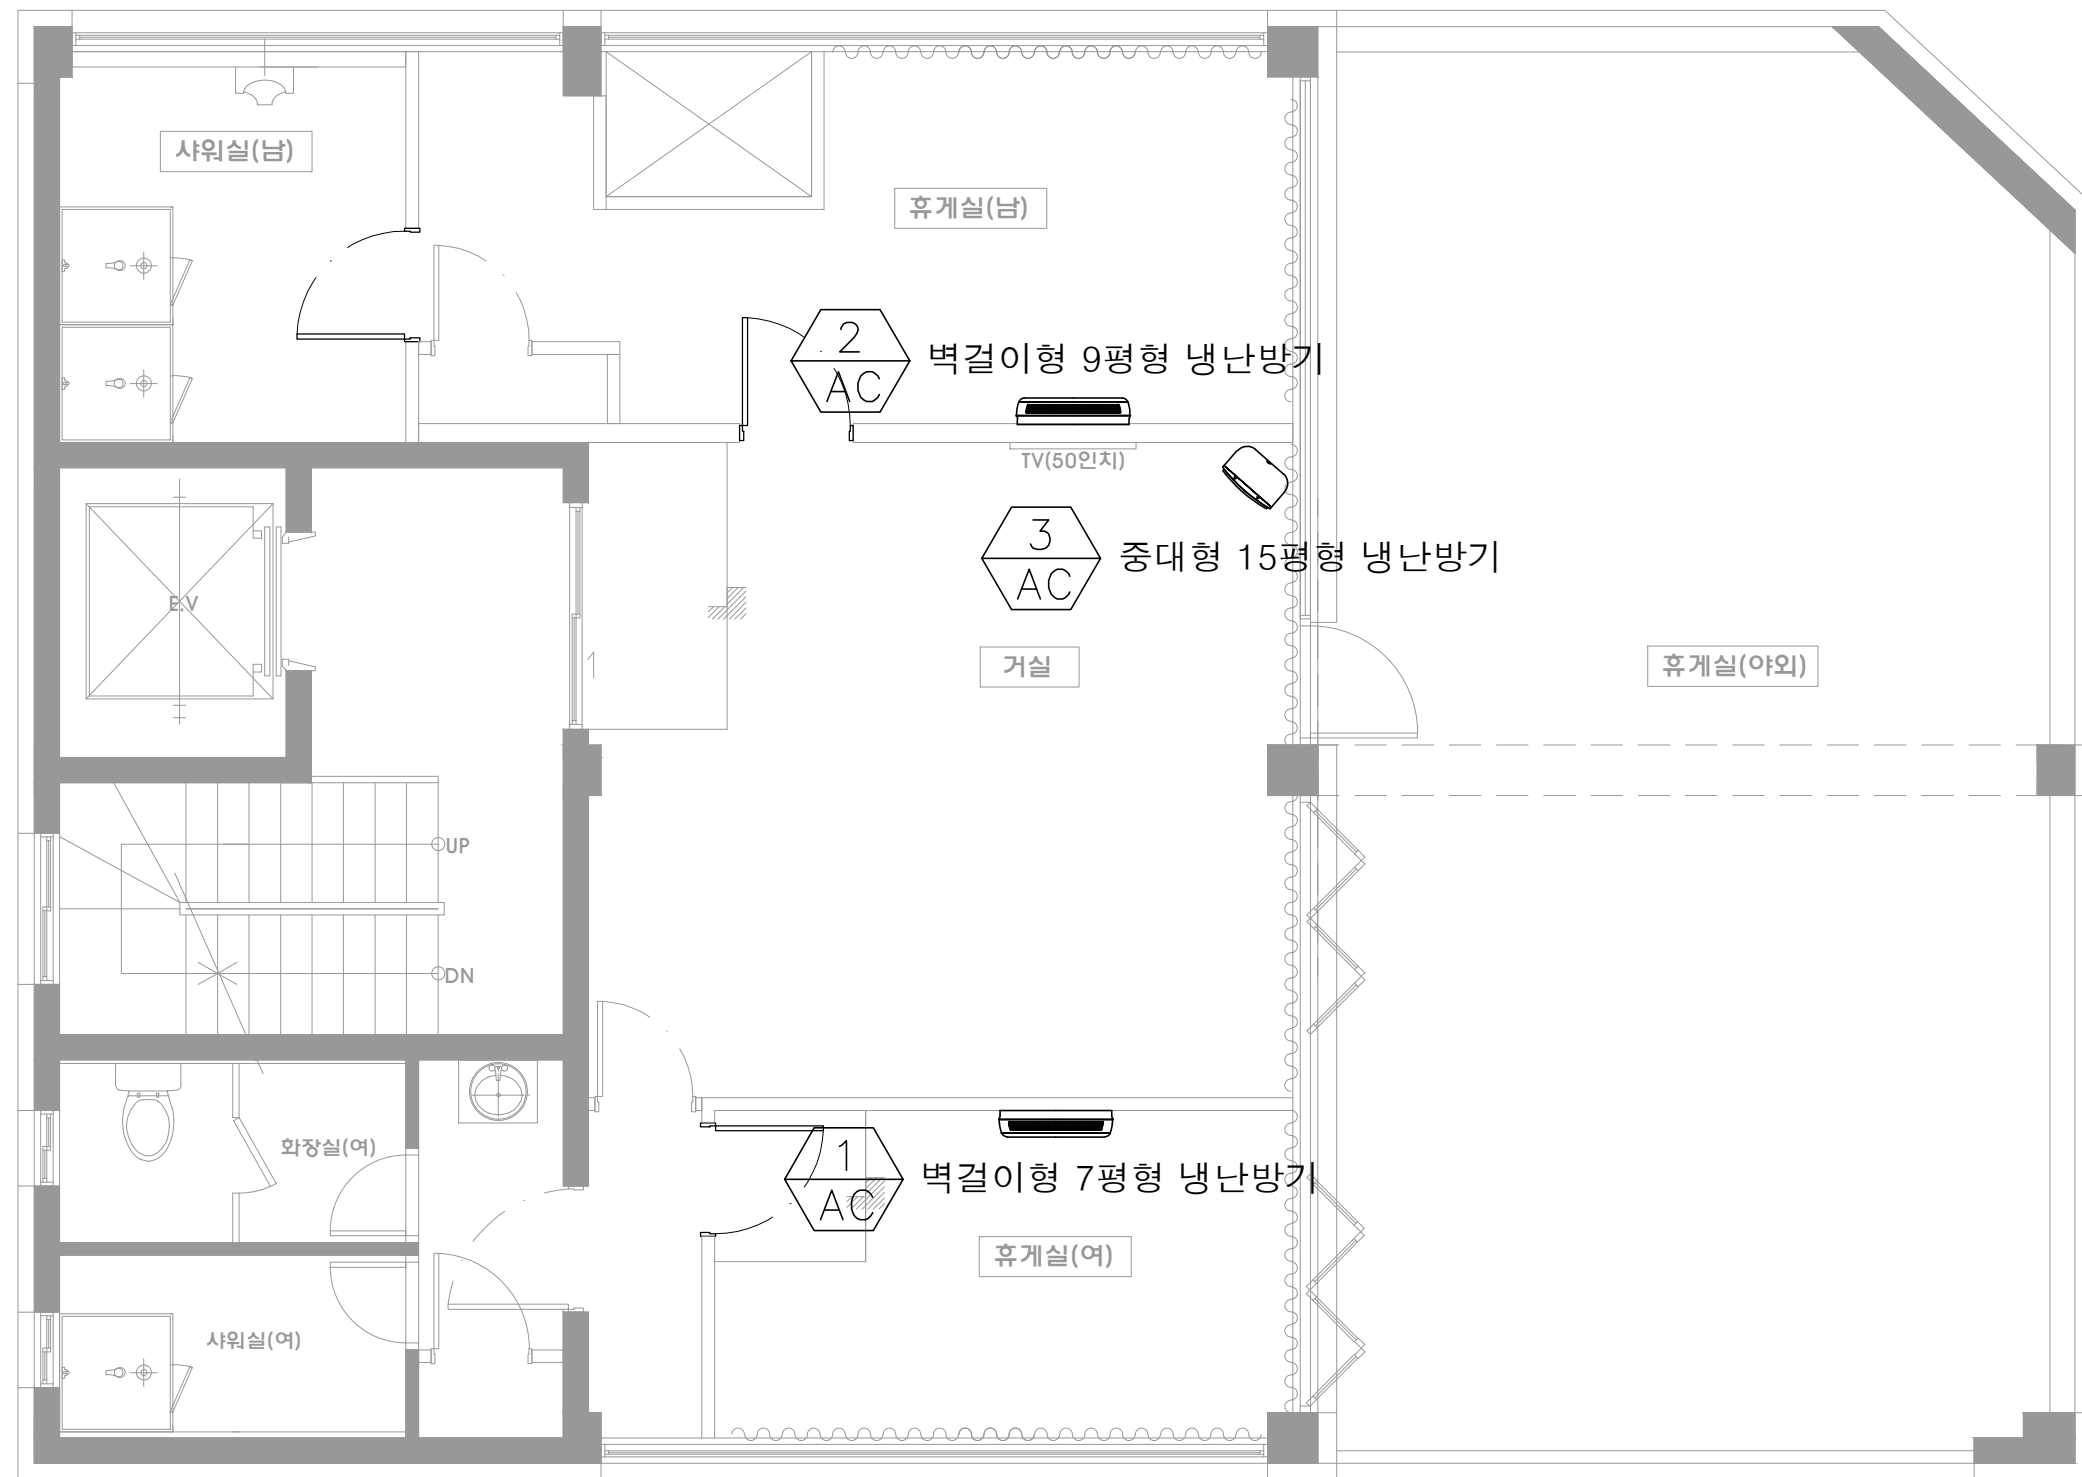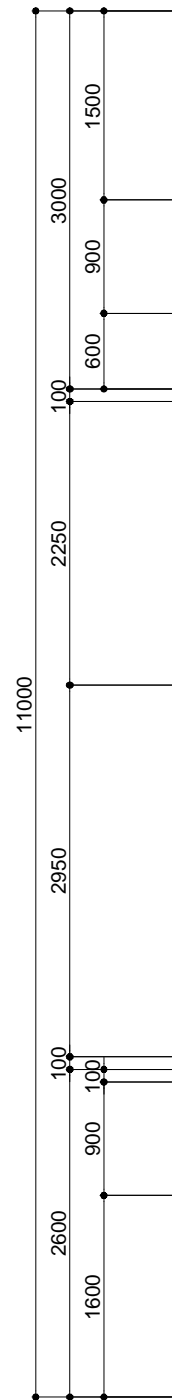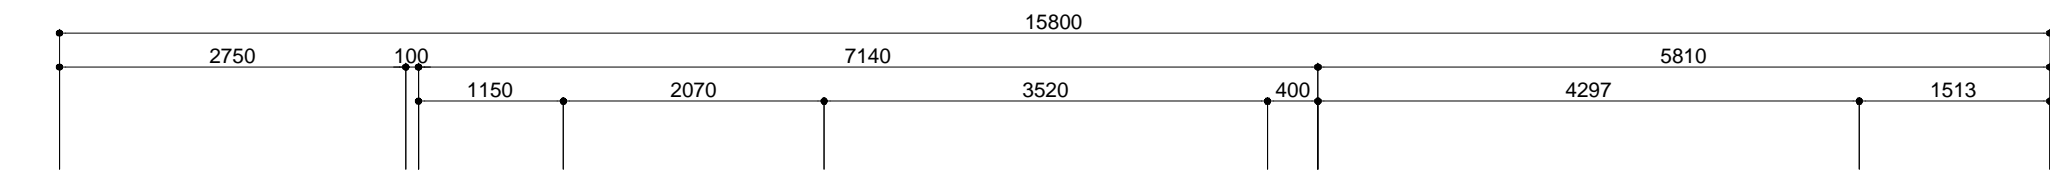

PROJECT TITLE



PROJECT

삼성빌딩

ARCHITECTURE DESIGN

INTERIOR ARCHITECTURE

NOTE

REF. DWG. NO.

REVISIONS

△	
△	
△	
△	
△	

KEY PLAN

DESIGNED BY

DRAWING BY

CHECKED BY

CHECKED BY

APPROVED BY

NAME OF DRAWING

4F CEILING PLAN(A/C)

SCALE
A1 : 1/30 A3 : 1/60

DATE
2017. 03

FILE NAME

DRAWING NO.
FL01

SHEET NO.
001

INTERIOR ARCHITECTURE